




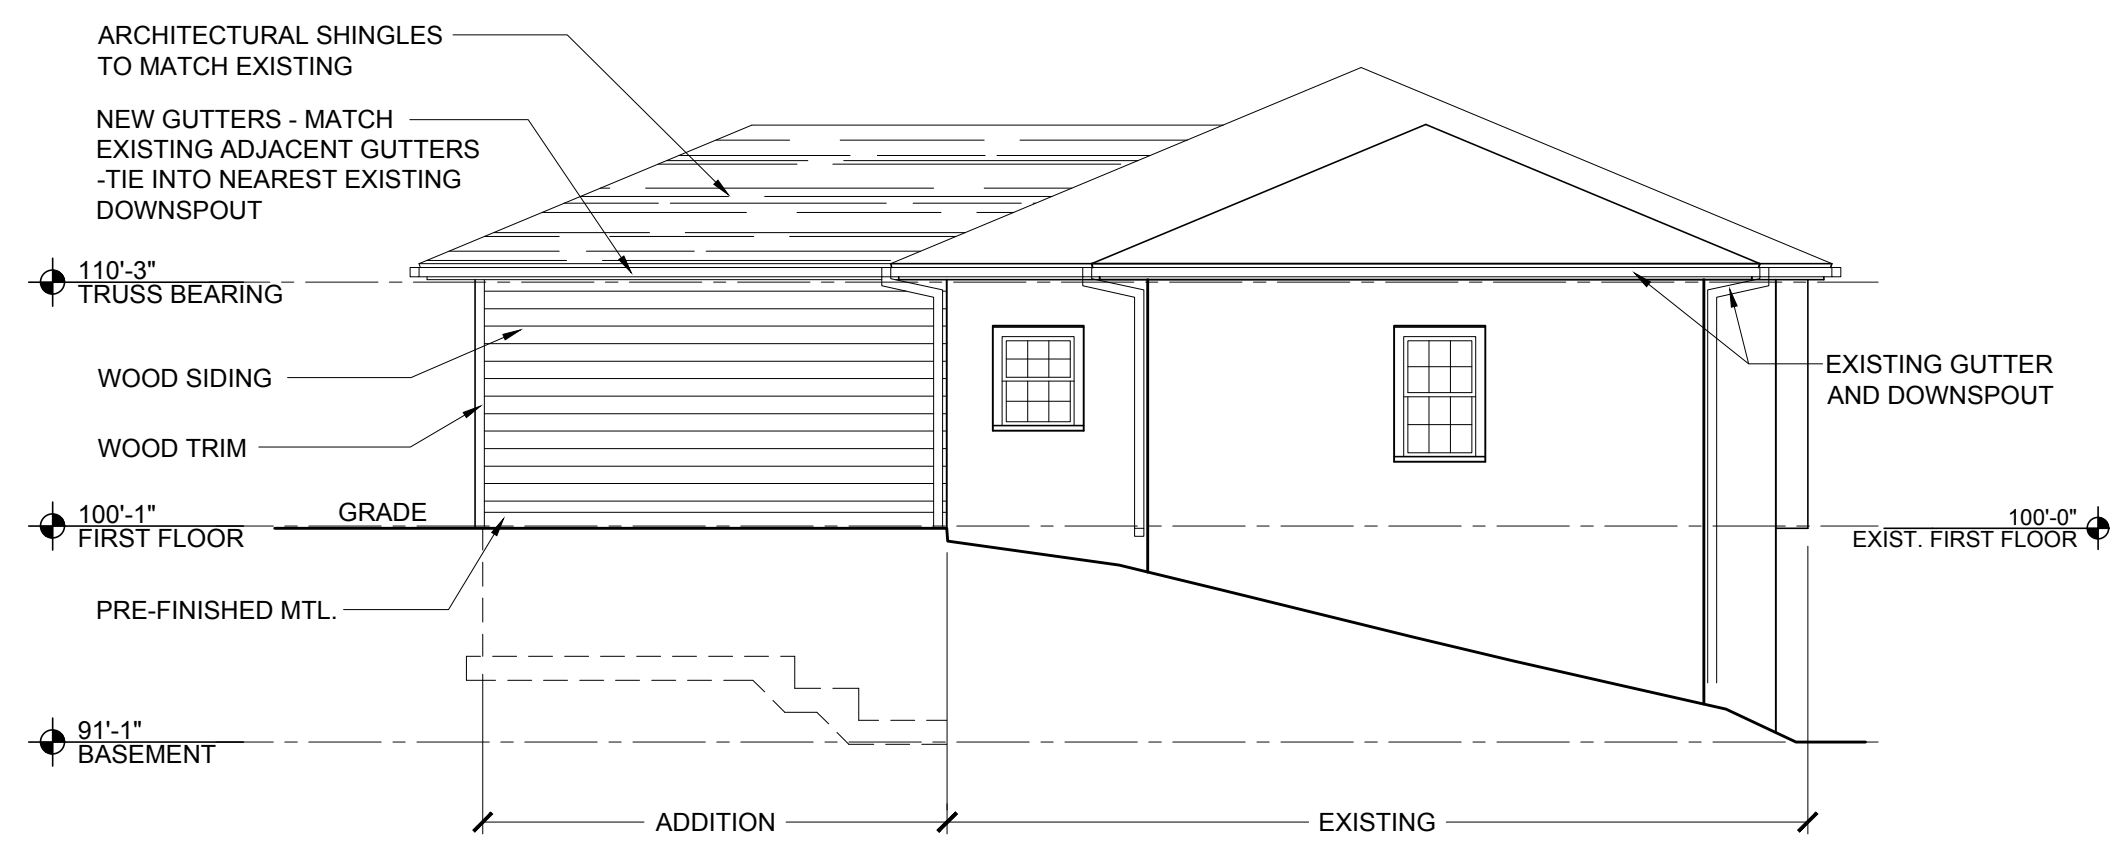


I HEREBY CERTIFY THAT THIS PLAN, SPECIFICATION, OR REPORT WAS PREPARED BY ME OR UNDER MY DIRECT SUPERVISION, AND THAT I AM A DULY LICENSED PROFESSIONAL ARCHITECT UNDER THE LAWS OF THE STATE OF MINNESOTA.

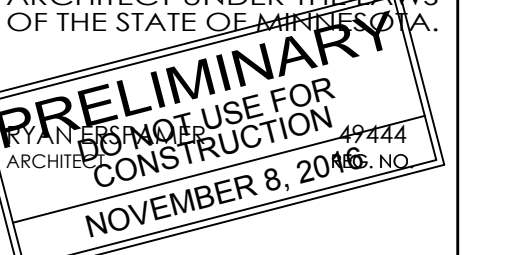


NORTH EXTERIOR ELEVATION

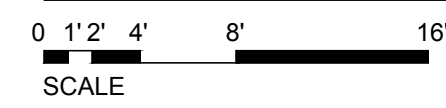


1
A2.1

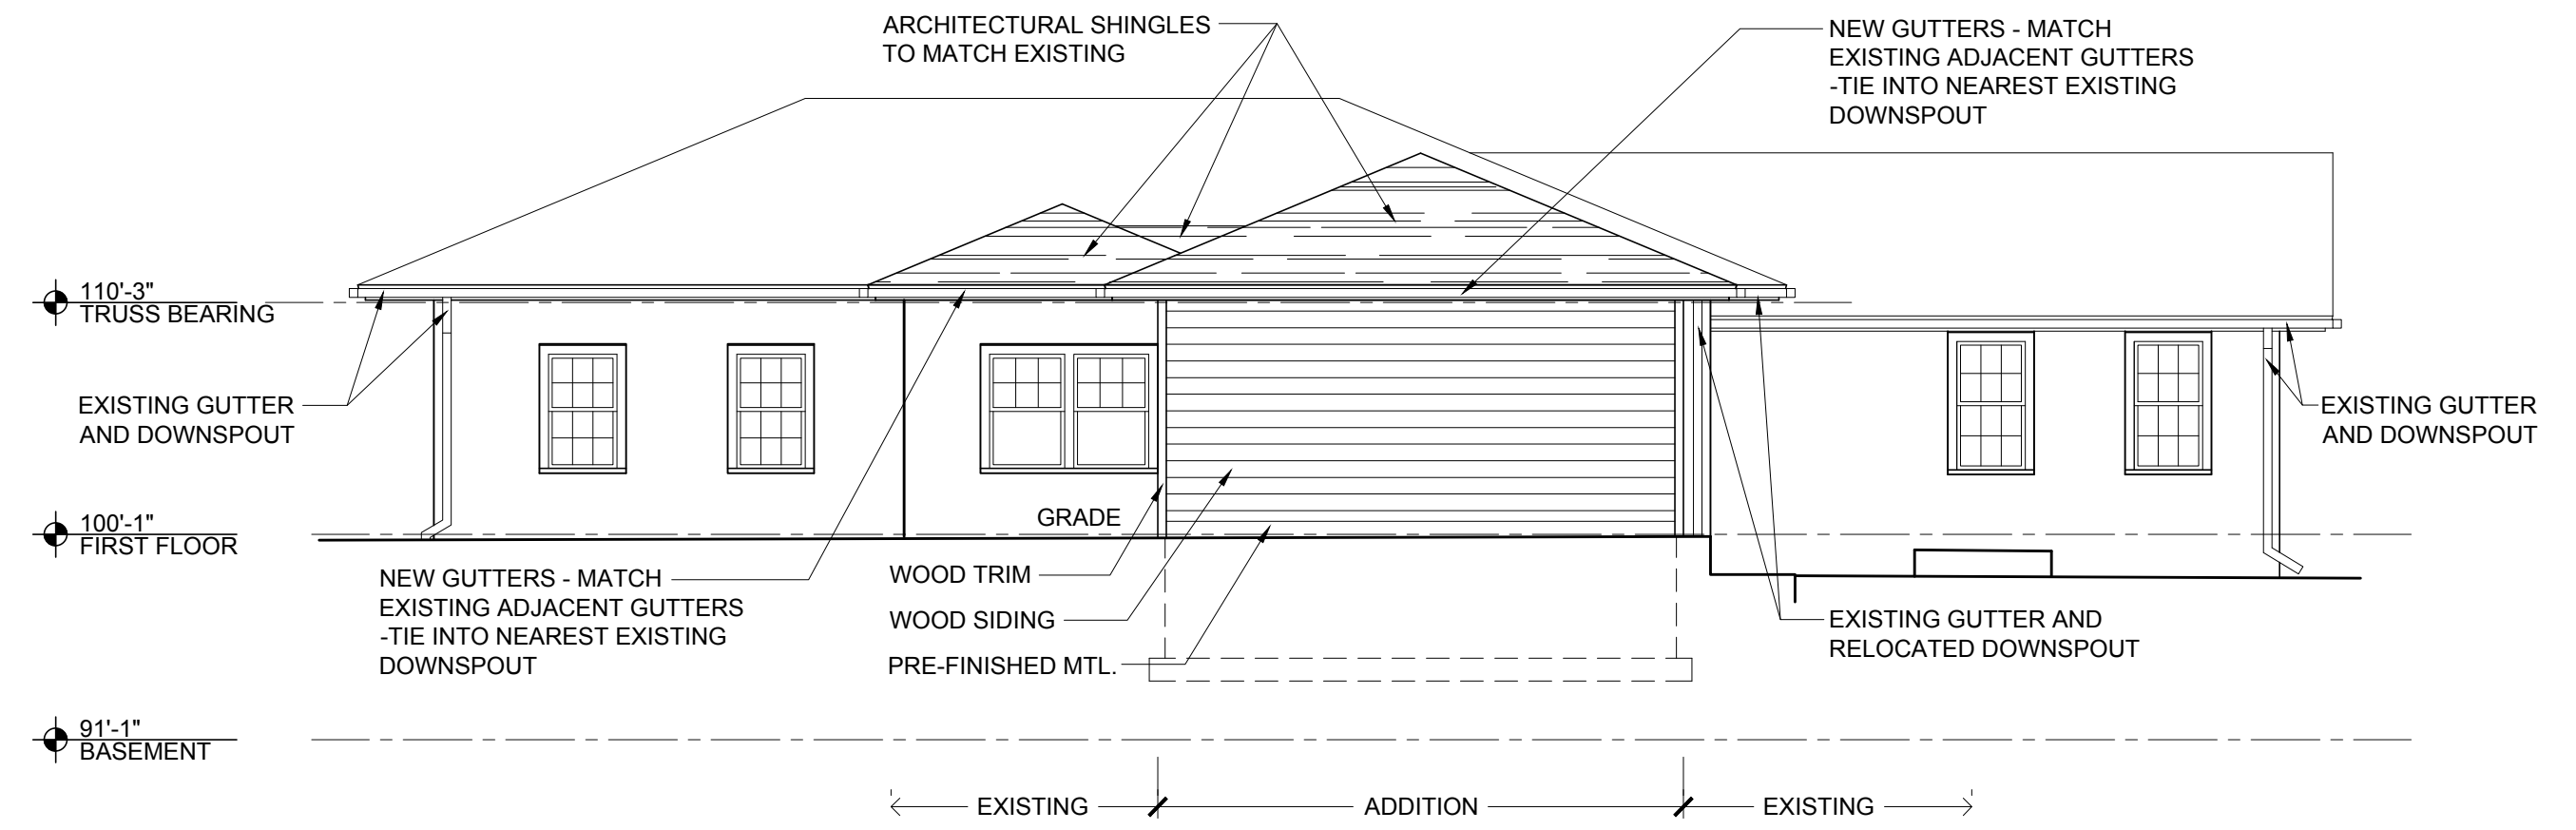

EAST EXTERIOR ELEVATION

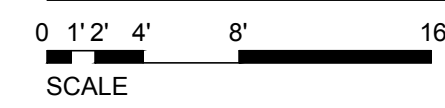

2
A2.1

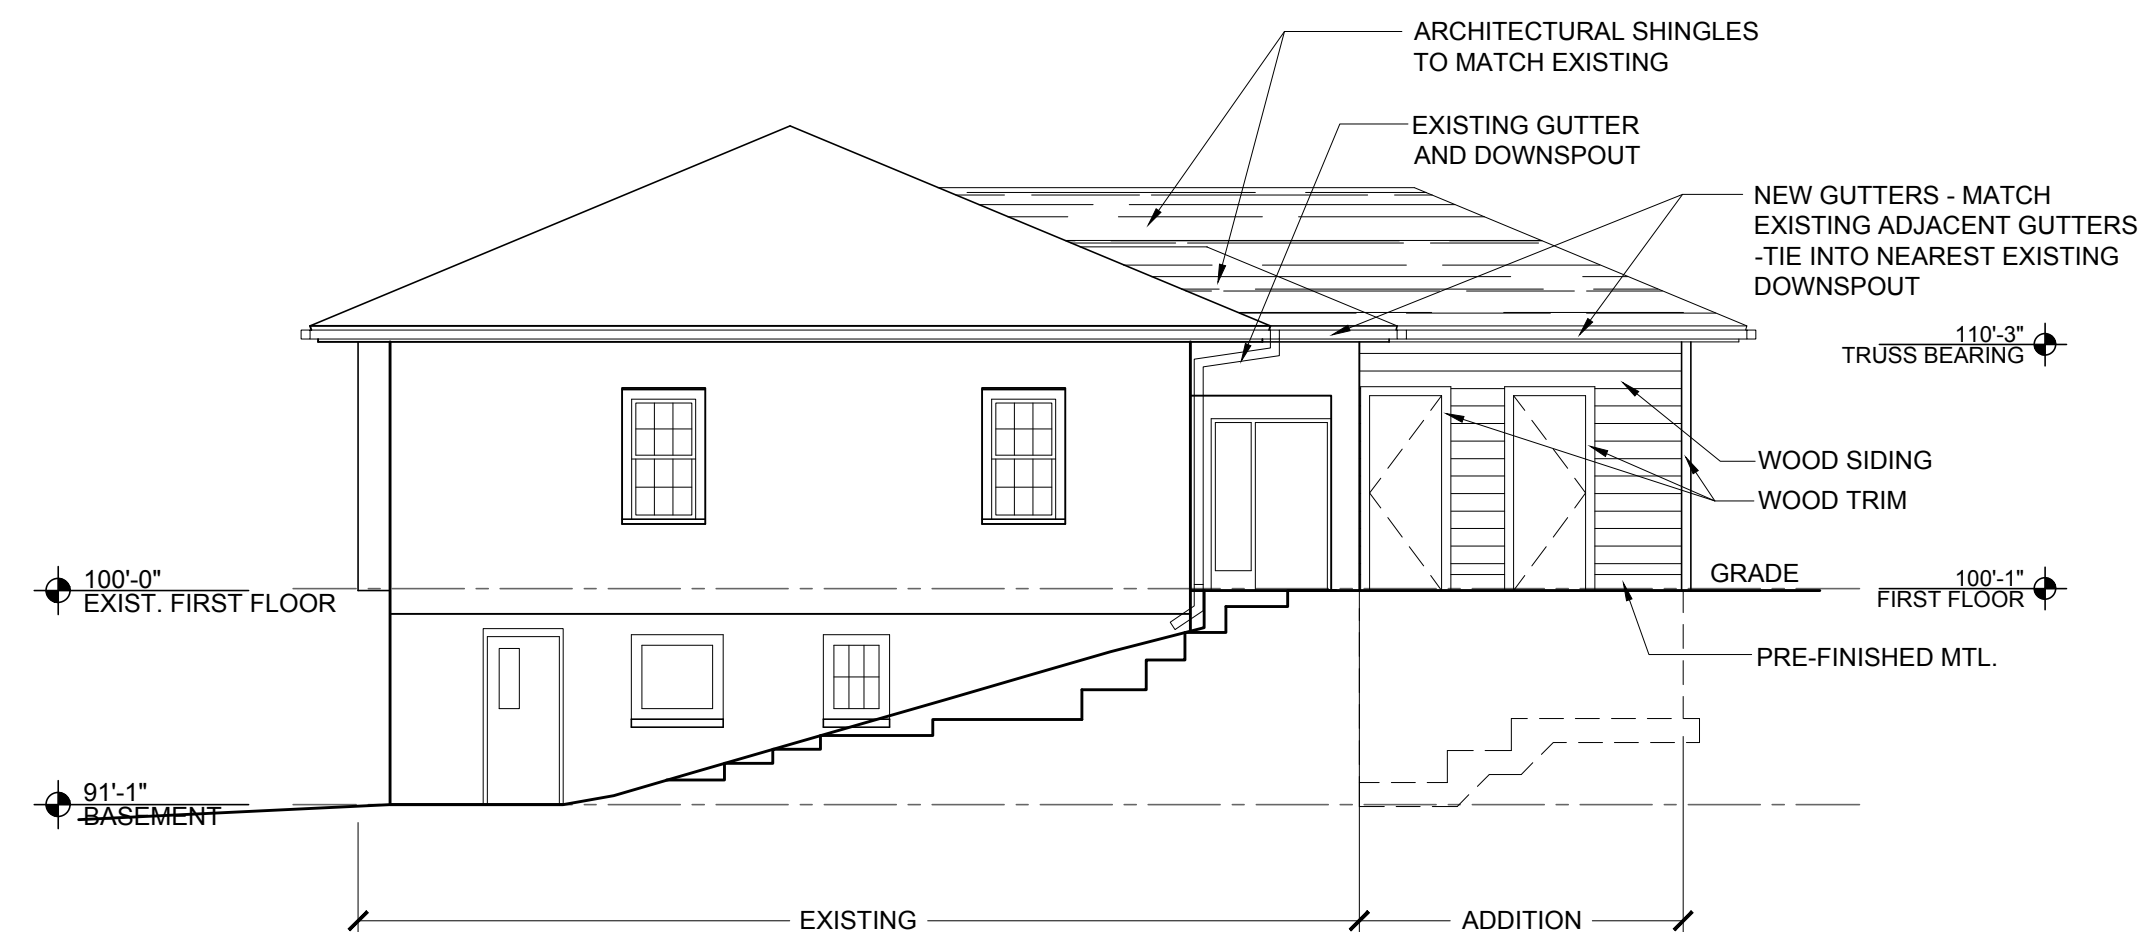

SOUTH EXTERIOR ELEVATION



3
A2.1